


LOWER LEVEL FLOOR PLAN  
1/4" = 1'-0"

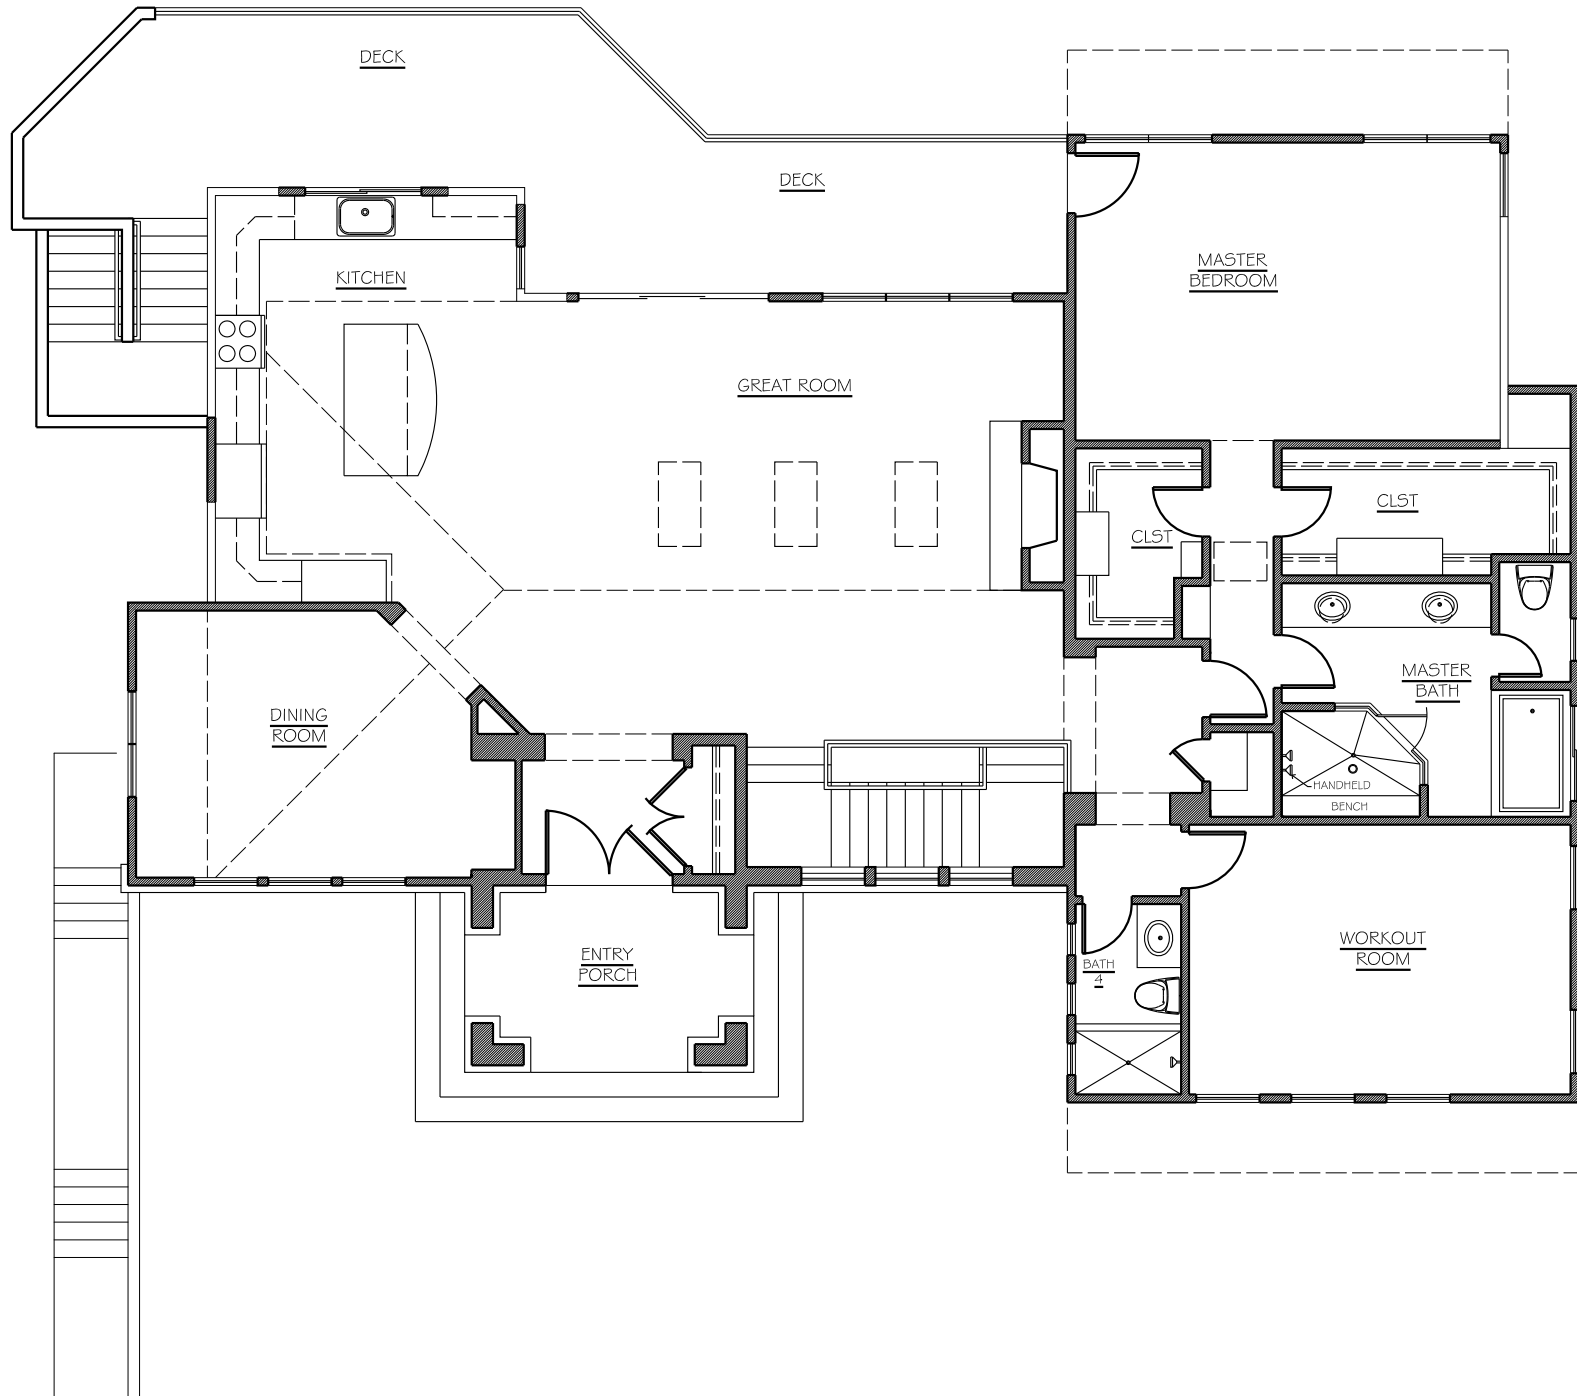

MAIN LEVEL FLOOR PLAN  
1/4" = 1'-0"